


### Legend

- Proposed Development Site Boundary
- Proposed Turbines
- ↑ Construction Noise Assessment Locations (CNALs)
- Proposed Battery Storage
- Proposed Construction Compound
- Proposed Access Tracks and Junctions
- Proposed Substation
- Forestry Felling Areas
- Proposed Borrow Pit Search Areas

Figure Title	
Figure 10.1: Construction Noise Assessment Locations	
Project Name	
M74 West Renewable Energy Park	
Project Number	Figure No.
15990-018	10.1
Date	Prepared By
September 2024	JCM
Scale	Issue
1:25,000 @A3	2
Client	
<b>M74 West Ltd</b>	





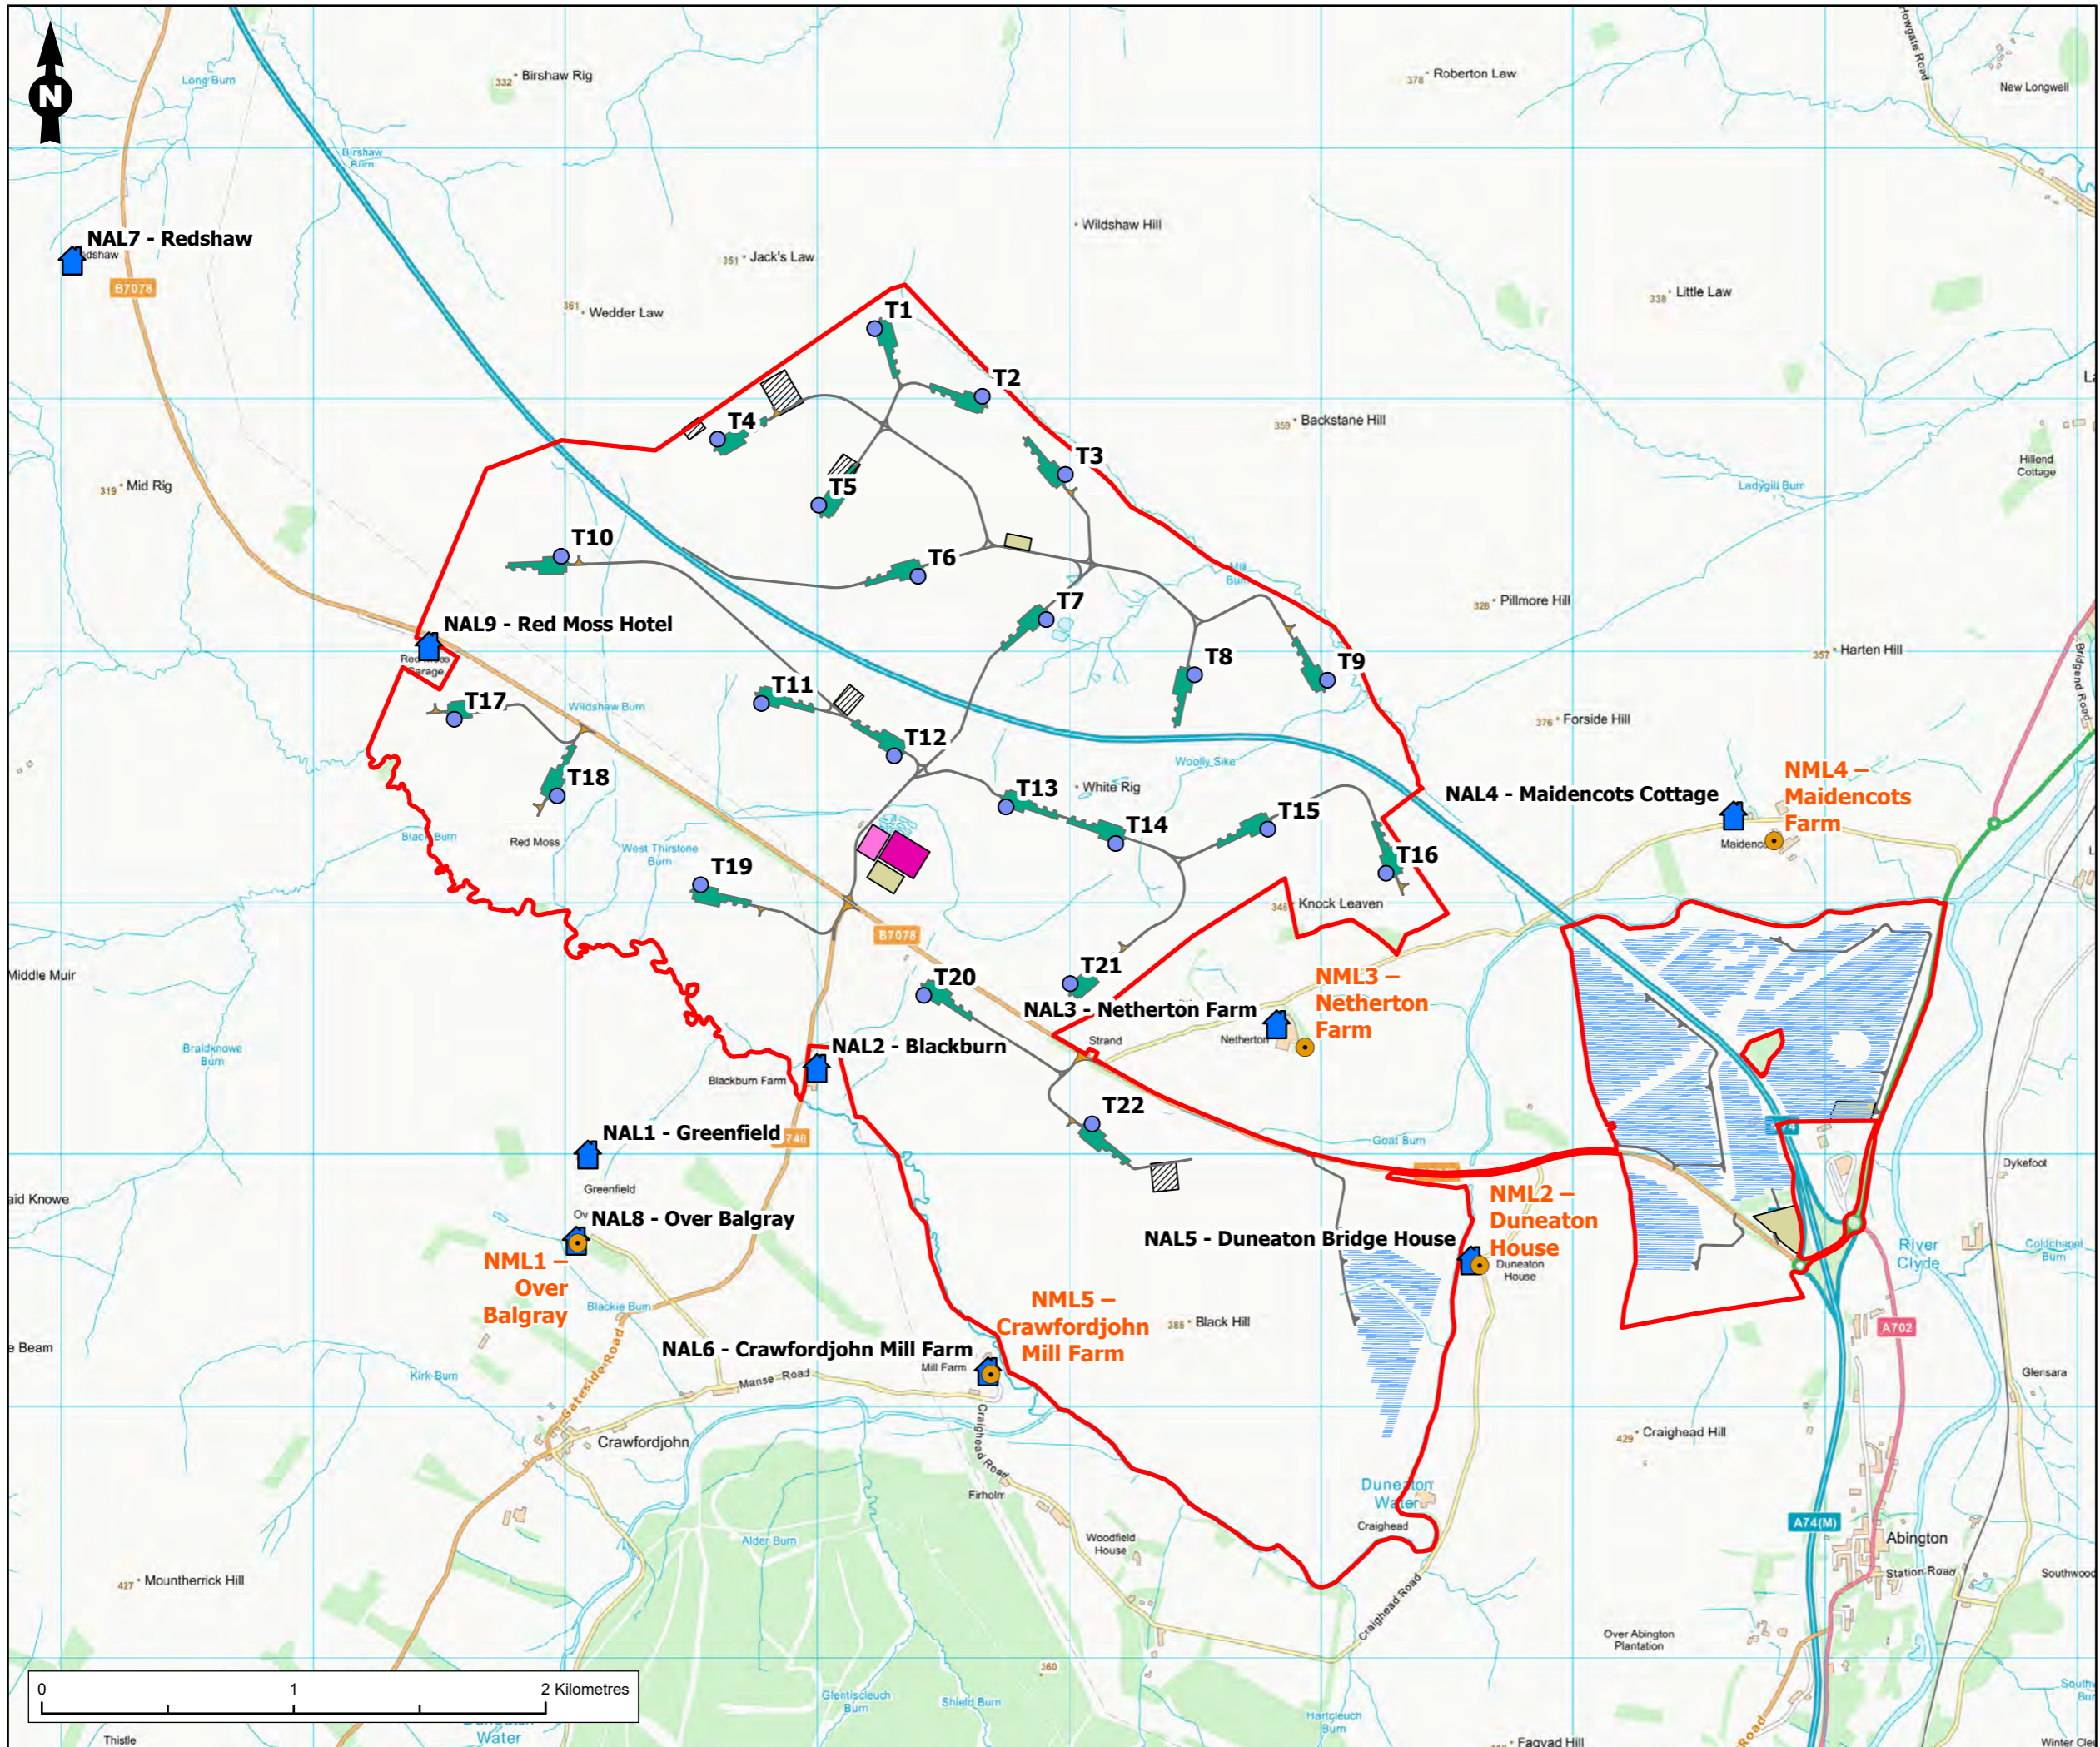

**Legend**

- Proposed Development Site Boundary
- Proposed Turbines
- Noise Monitoring Locations (NMLs)
- Proposed Access Tracks and Junctions
- Proposed Battery Storage
- Proposed Construction Compound
- Proposed Substation
- Proposed Solar PV
- Proposed Borrow Pit Search Areas


Figure Title  
**Figure 10.2: Operational Noise Assessment and Noise Monitoring Locations**

Project Name  
**M74 West Renewable Energy Park**

Project Number 15990-019	Figure No. 10.2
Date September 2024	Prepared By JCM
Scale 1:25,000 @A3	Issue 2

Client  
**M74 West Ltd**



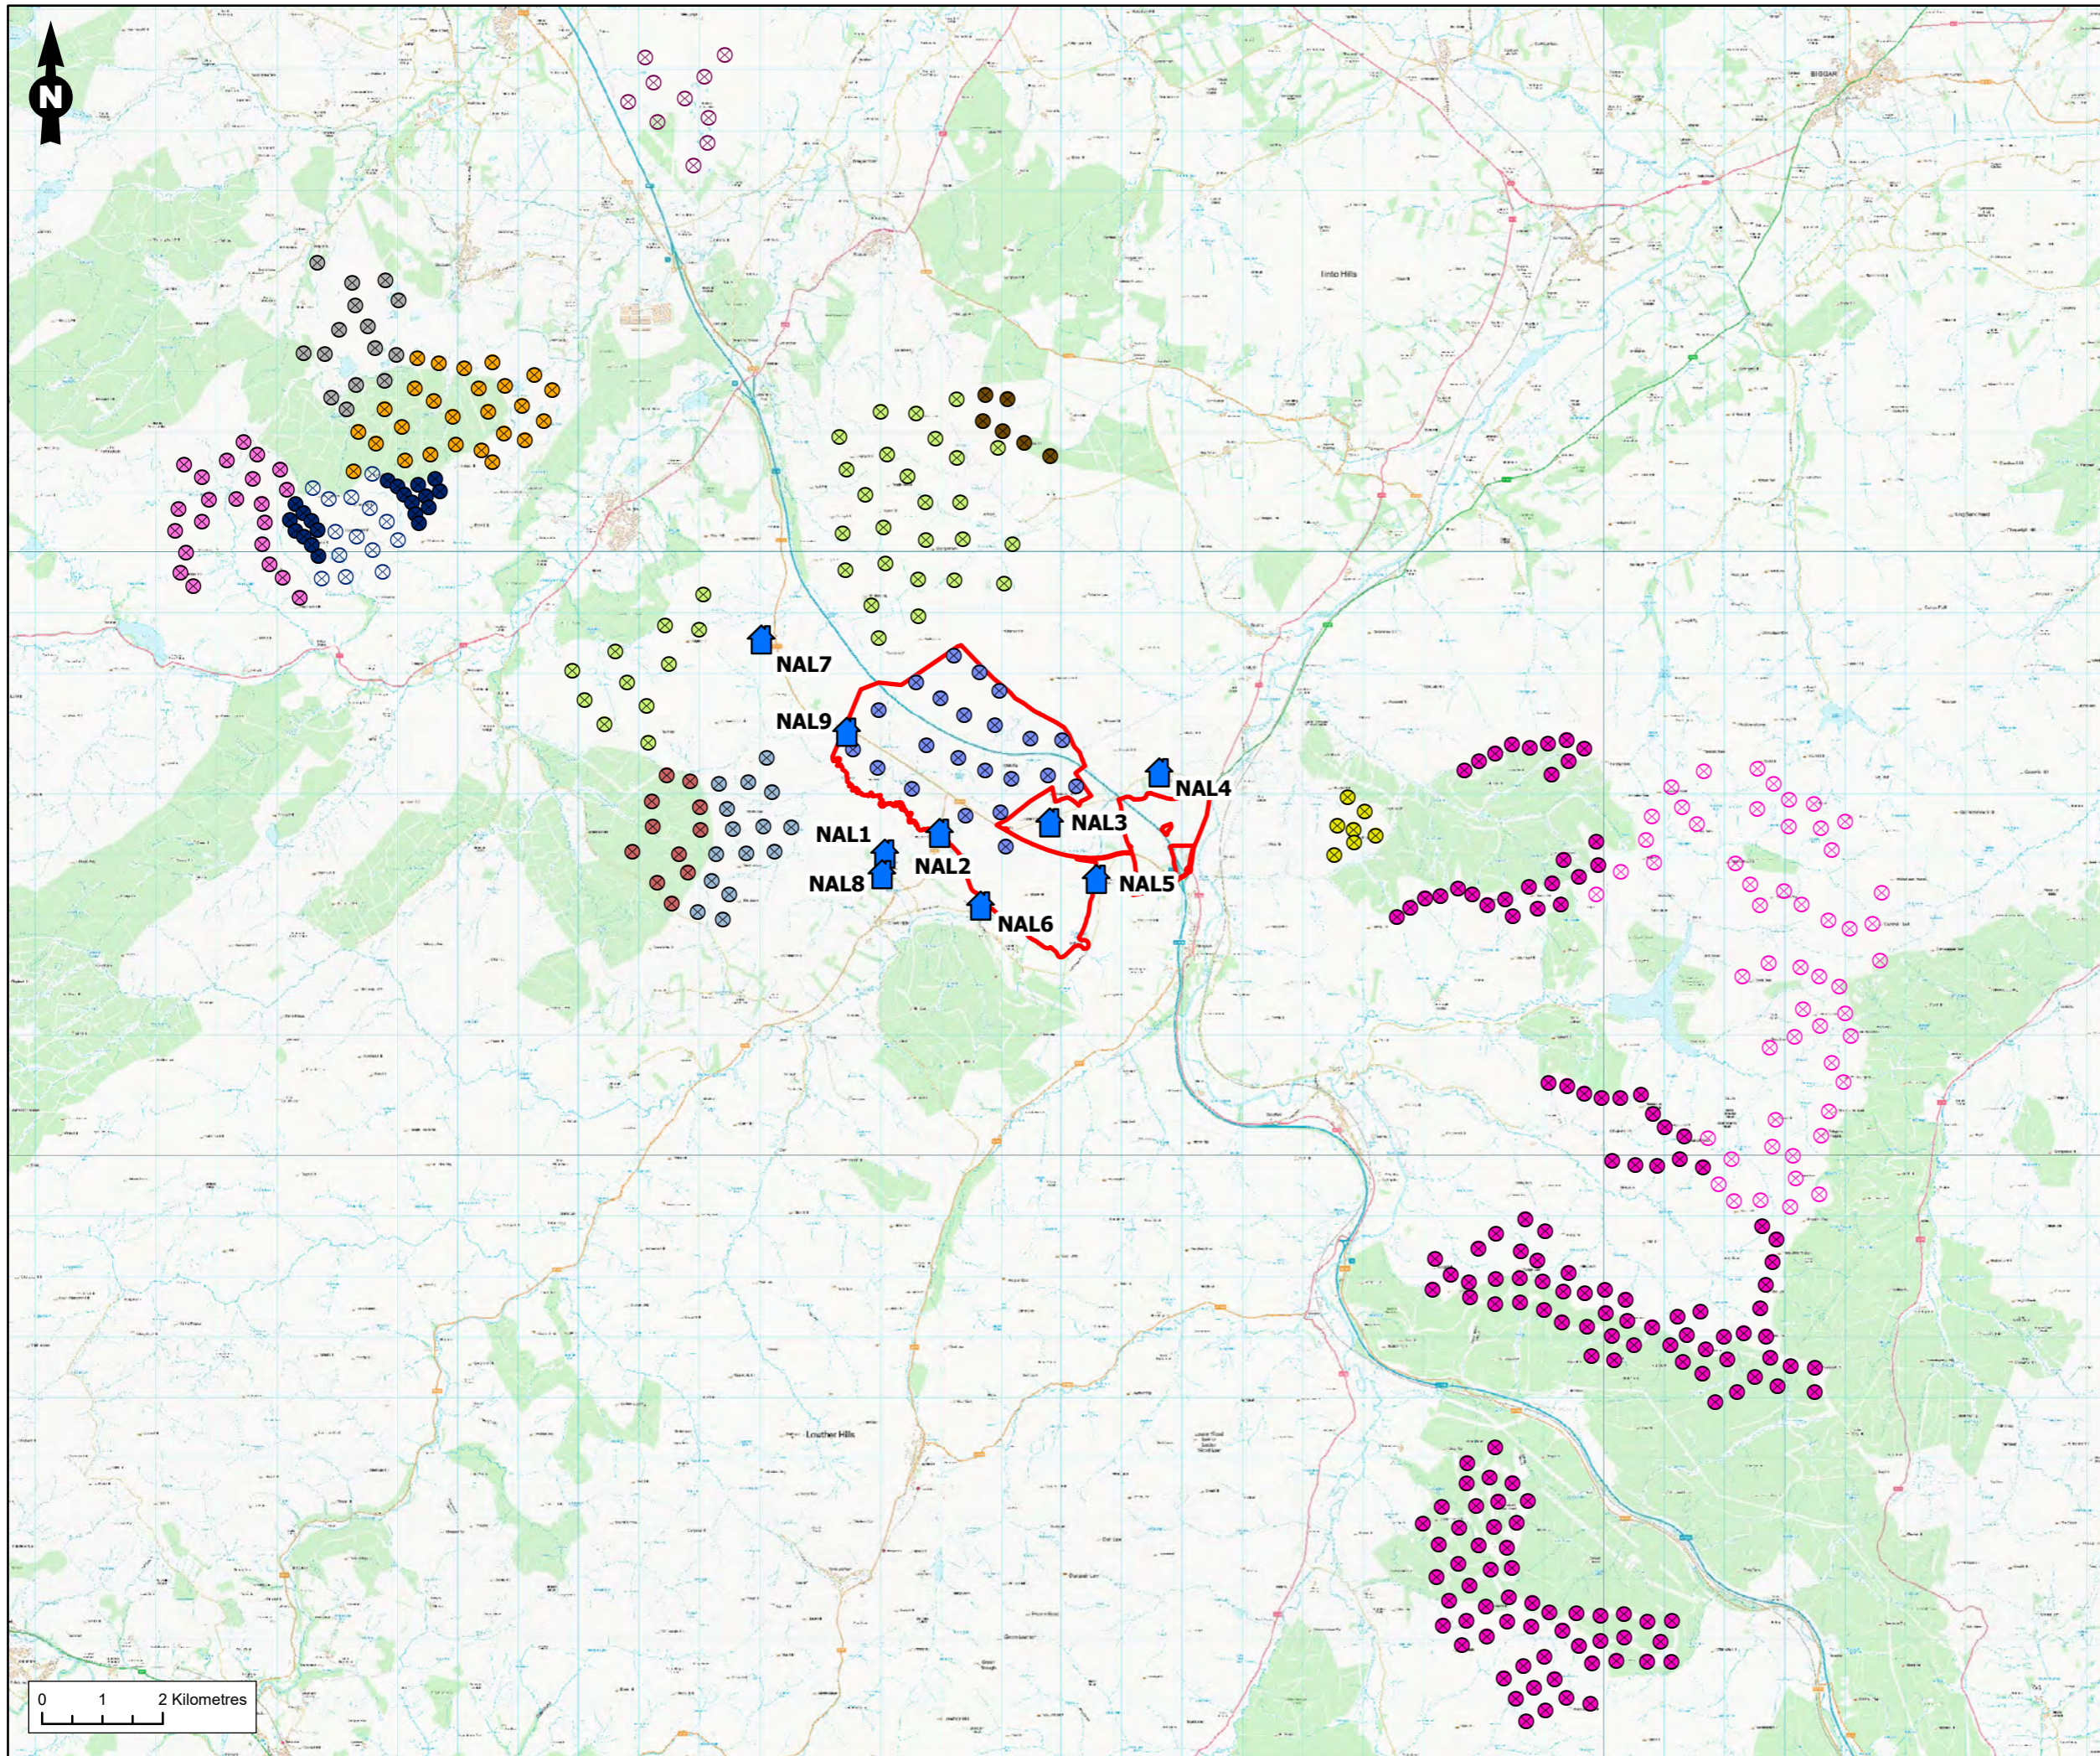

**Legend**

- Proposed Development Site Boundary
- ⊗ Proposed Turbines

**Cumulative Wind Farms**

- ⊗ Andershaw
- ⊗ Bodinglee
- ⊗ Broken Cross
- ⊗ Clyde
- ⊗ Clyde Extension
- ⊗ Dalquhandy
- ⊗ Douglas West
- ⊗ Douglas West Extension
- ⊗ Galawhistle
- Hagshaw Hill Extension
- ⊗ Hagshaw Repowering
- Little Gala
- ⊗ Middle Muir
- ⊗ Priestgill


Figure Title  
**Figure 10.3: Cumulative Wind Turbine Locations**

Project Name  
**M74 West Renewable Energy Park**

Project Number 15990-020	Figure No. 10.3
Date September 2024	Prepared By JCM
Scale 1:105,000 @A3	Issue 1

Client  
**M74 West Ltd**



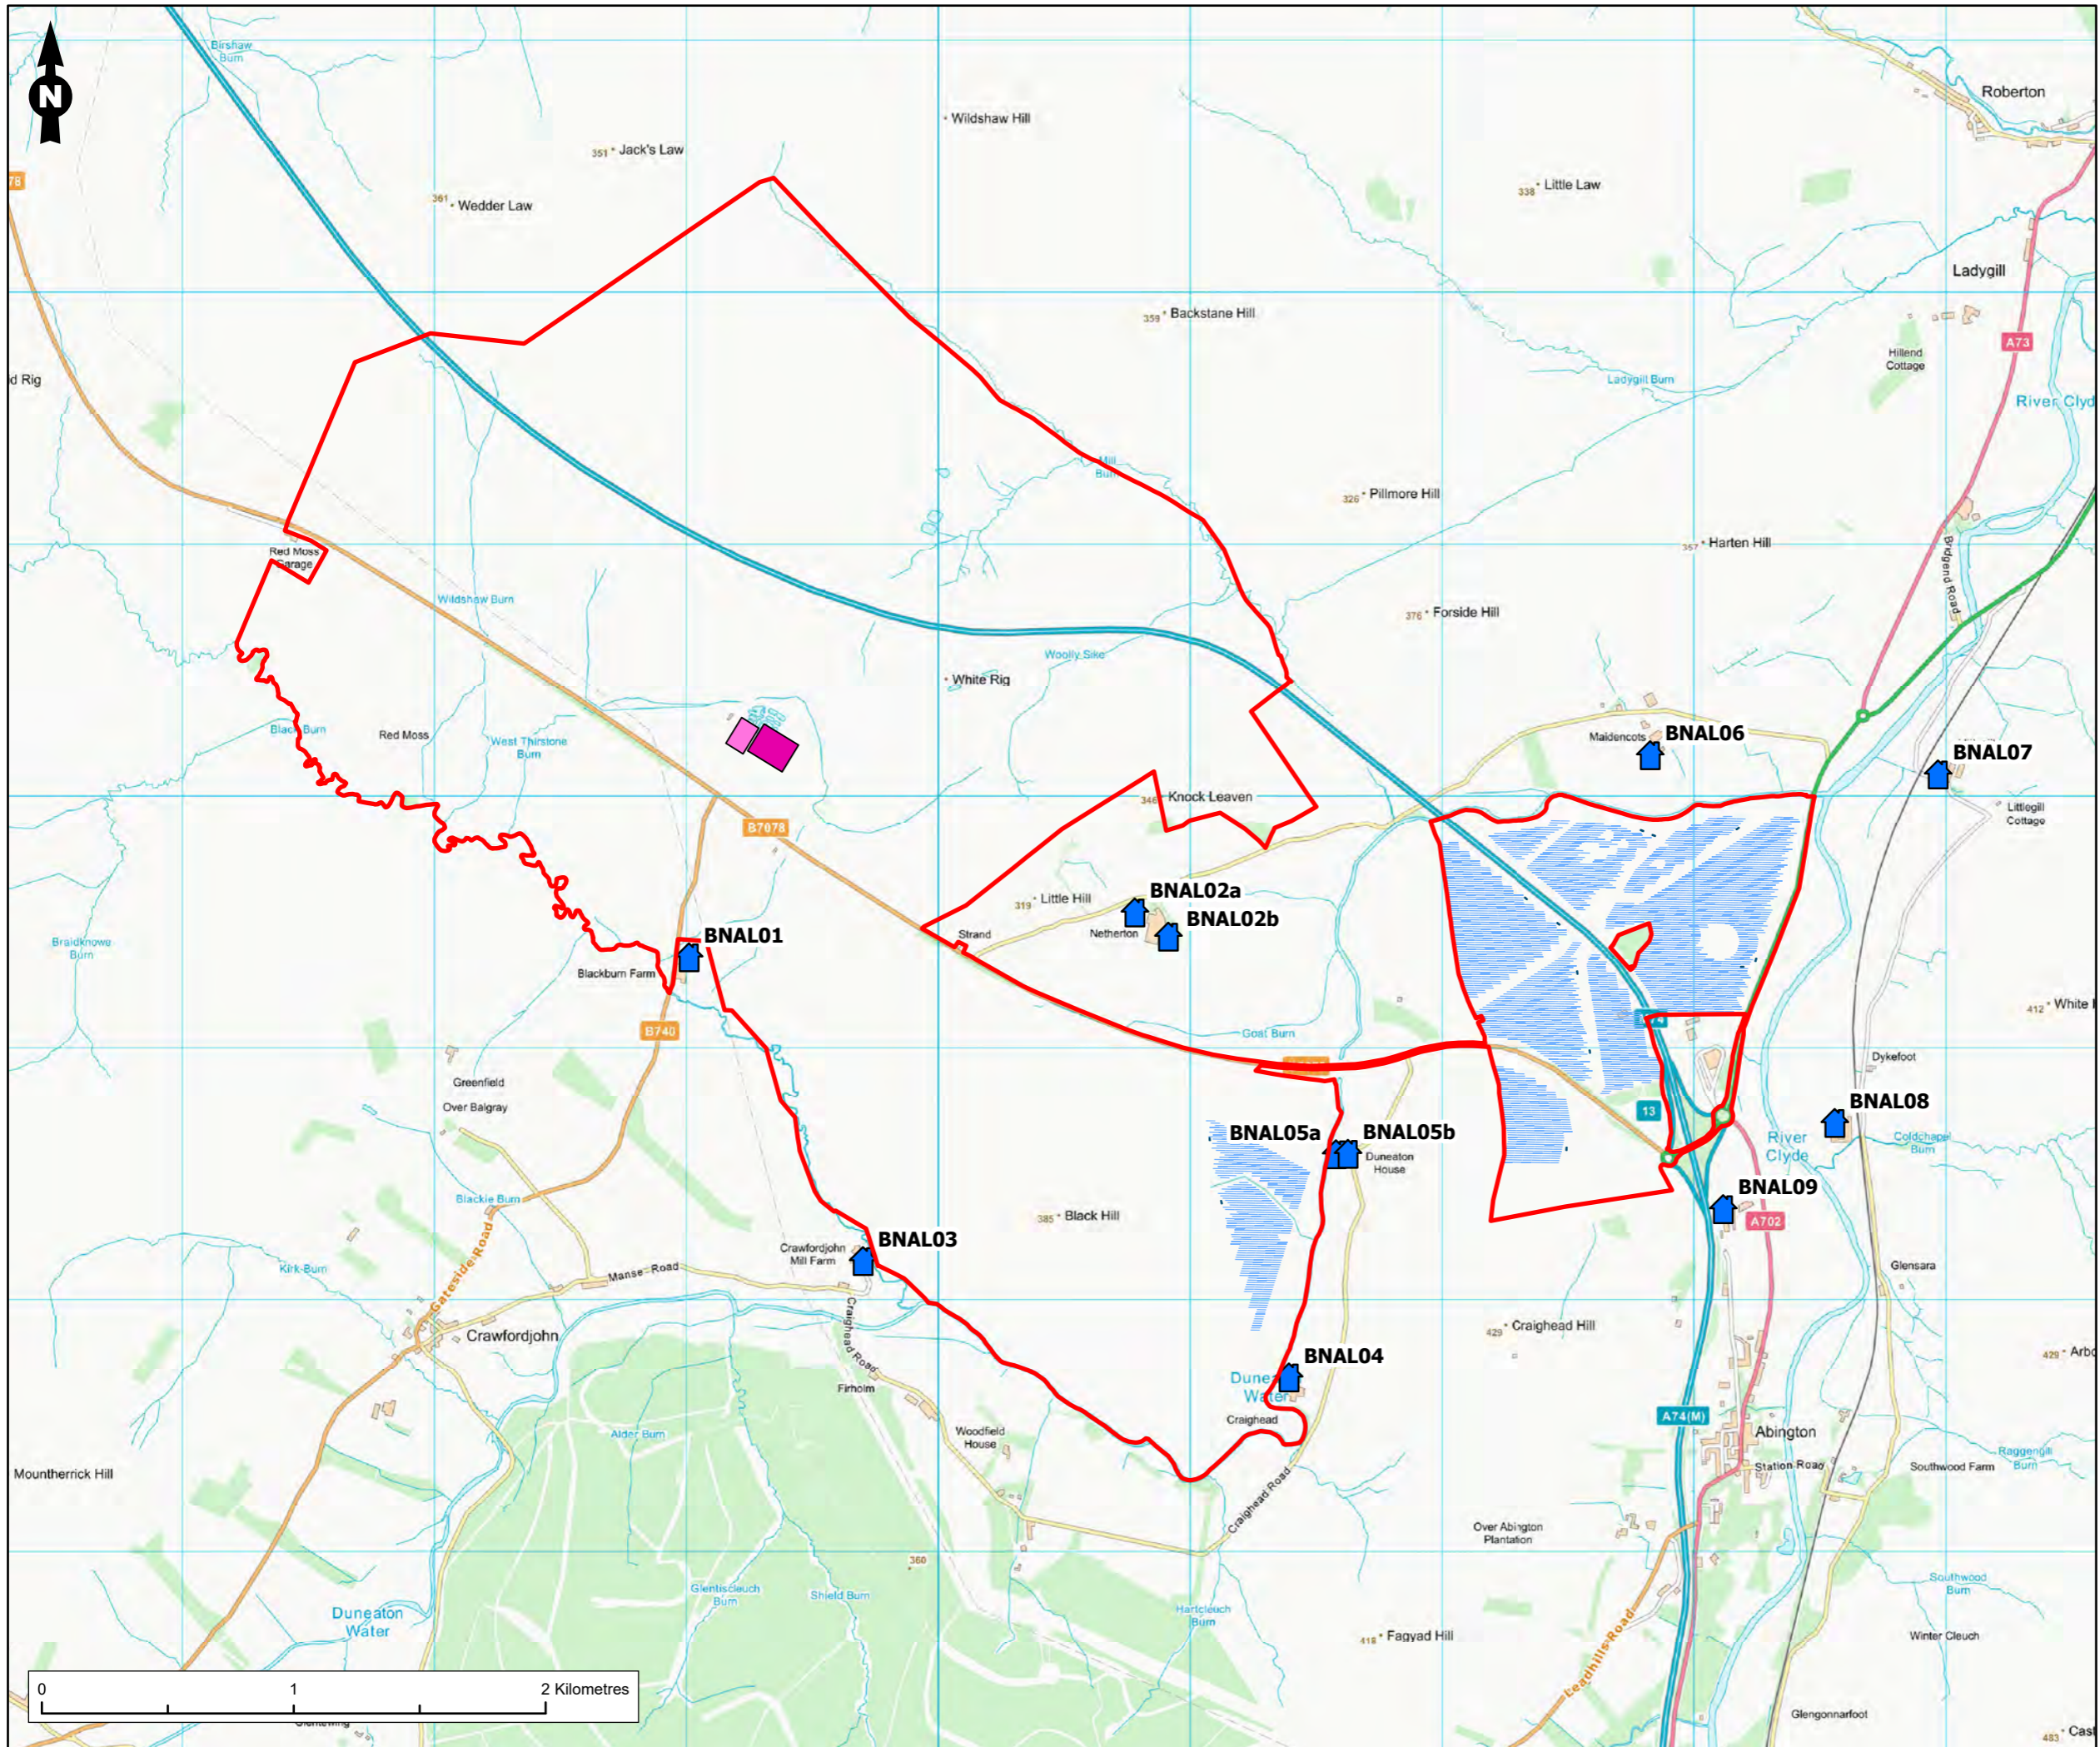

**Legend**

- Proposed Development Site Boundary
- BESS, Substation and Solar Array Noise Assessment Locations (BNALs)
- Proposed Battery Storage
- Proposed Substation
- Centralised Solar Inverters
- Proposed Solar PV Panels

---

Figure Title  
 Figure 10.4: BESS, Substation and Solar Array Noise Assessment Locations

Project Name  
 M74 West Renewable Energy Park

Project Number 15990-24	Figure No. 10.4
Date August 2024	Prepared By TS
Scale 1:25,000 @A3	Issue 1

Client  
**M74 West Ltd**

**RAMBOLL**