



**Legend**

- Site Boundary
- Turbines

0 1 2 Kilometres

Figure Title	
Turbine Design Iteration	
Project Name	
M74 West Renewable Energy Park	
Project Number	Figure No.
1620015684	3.1
Date	Prepared By
September 2024	BE
Scale	Issue
1:45,000 @A3	1
Client	
M74 West Ltd	



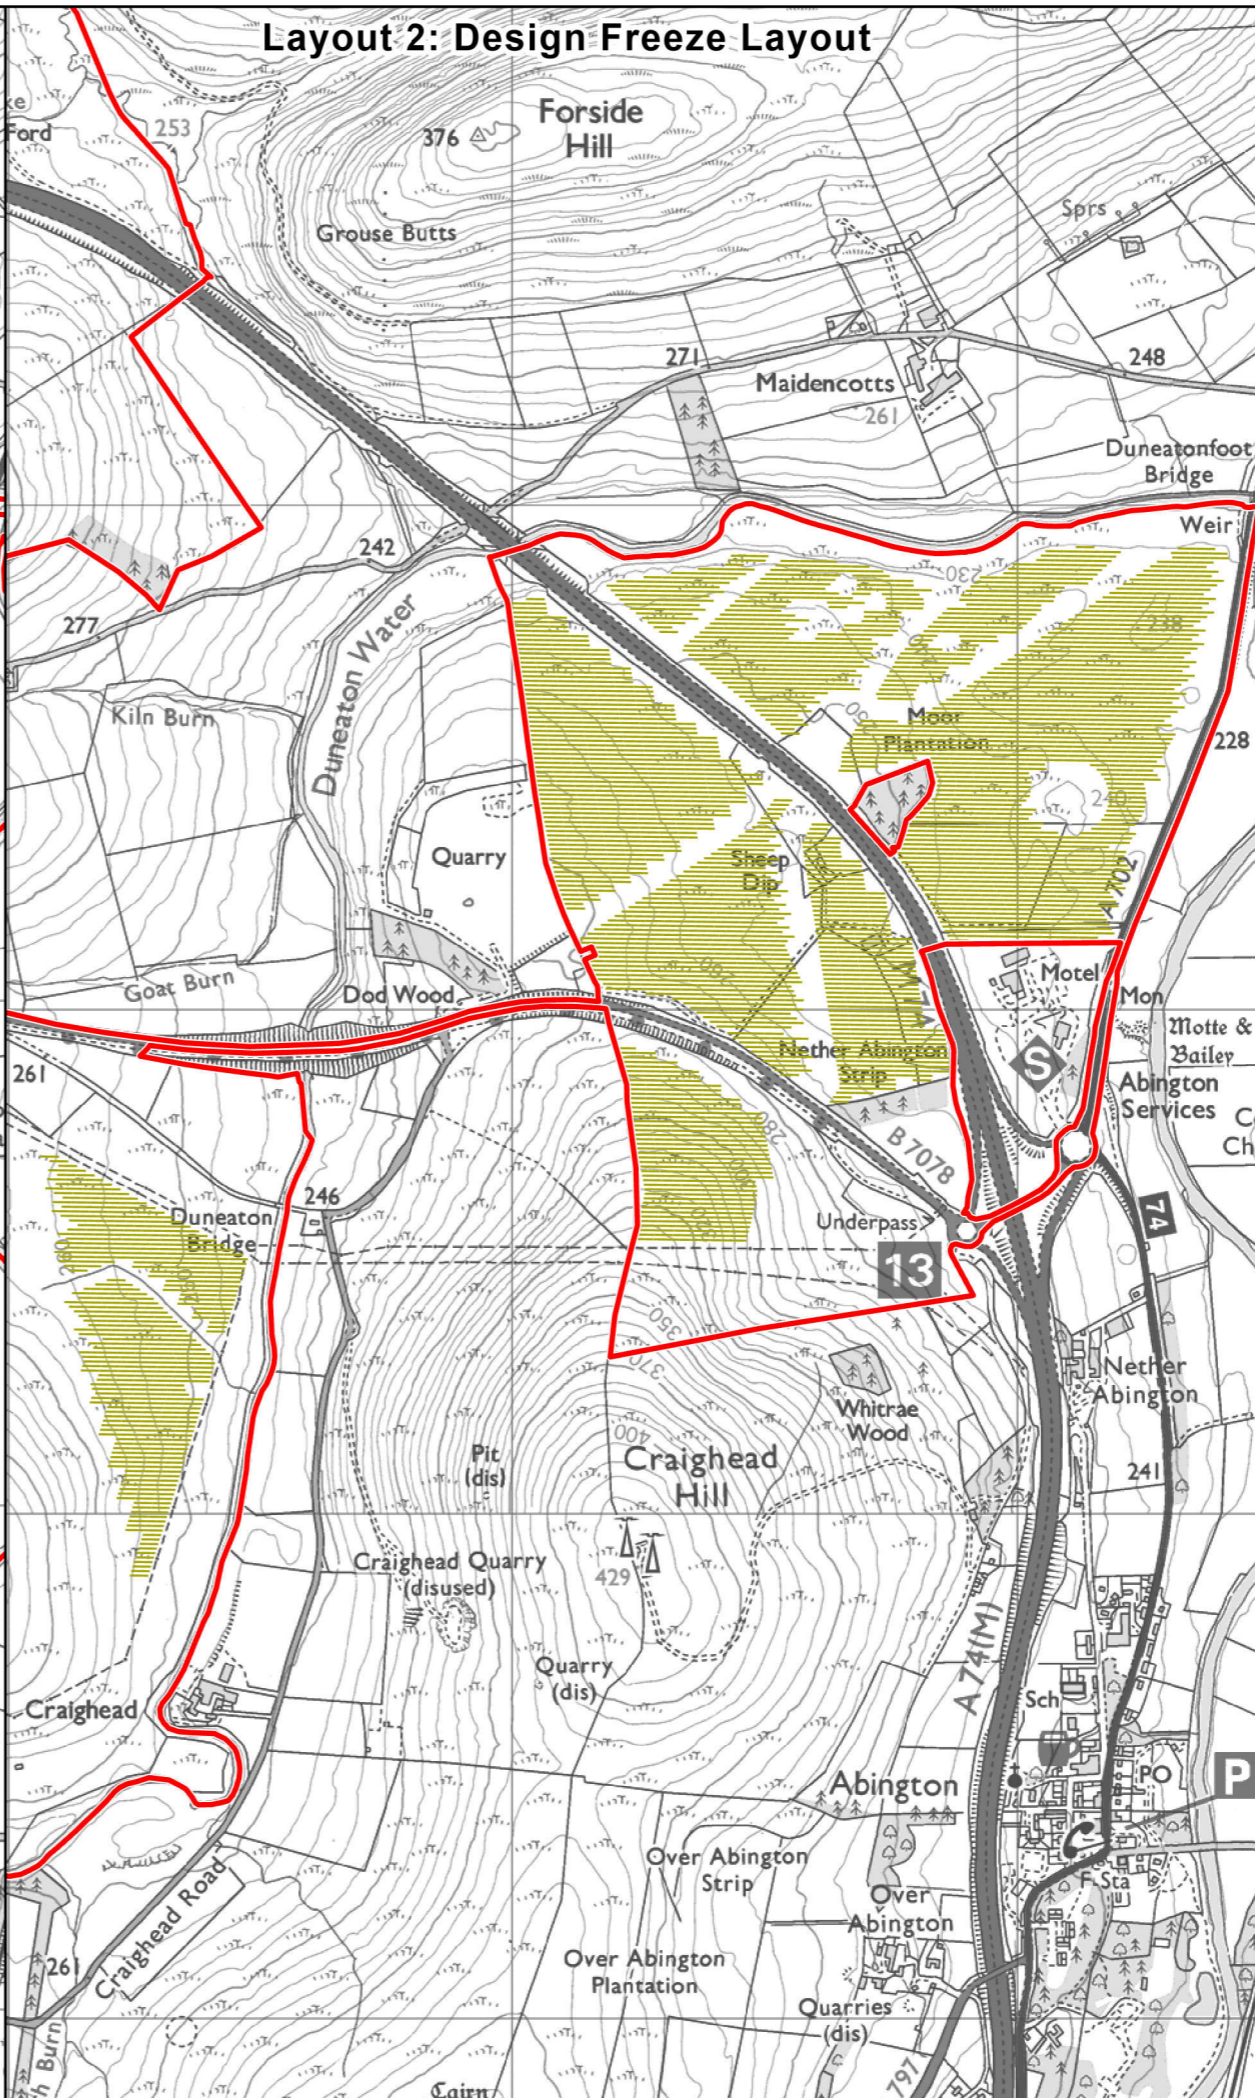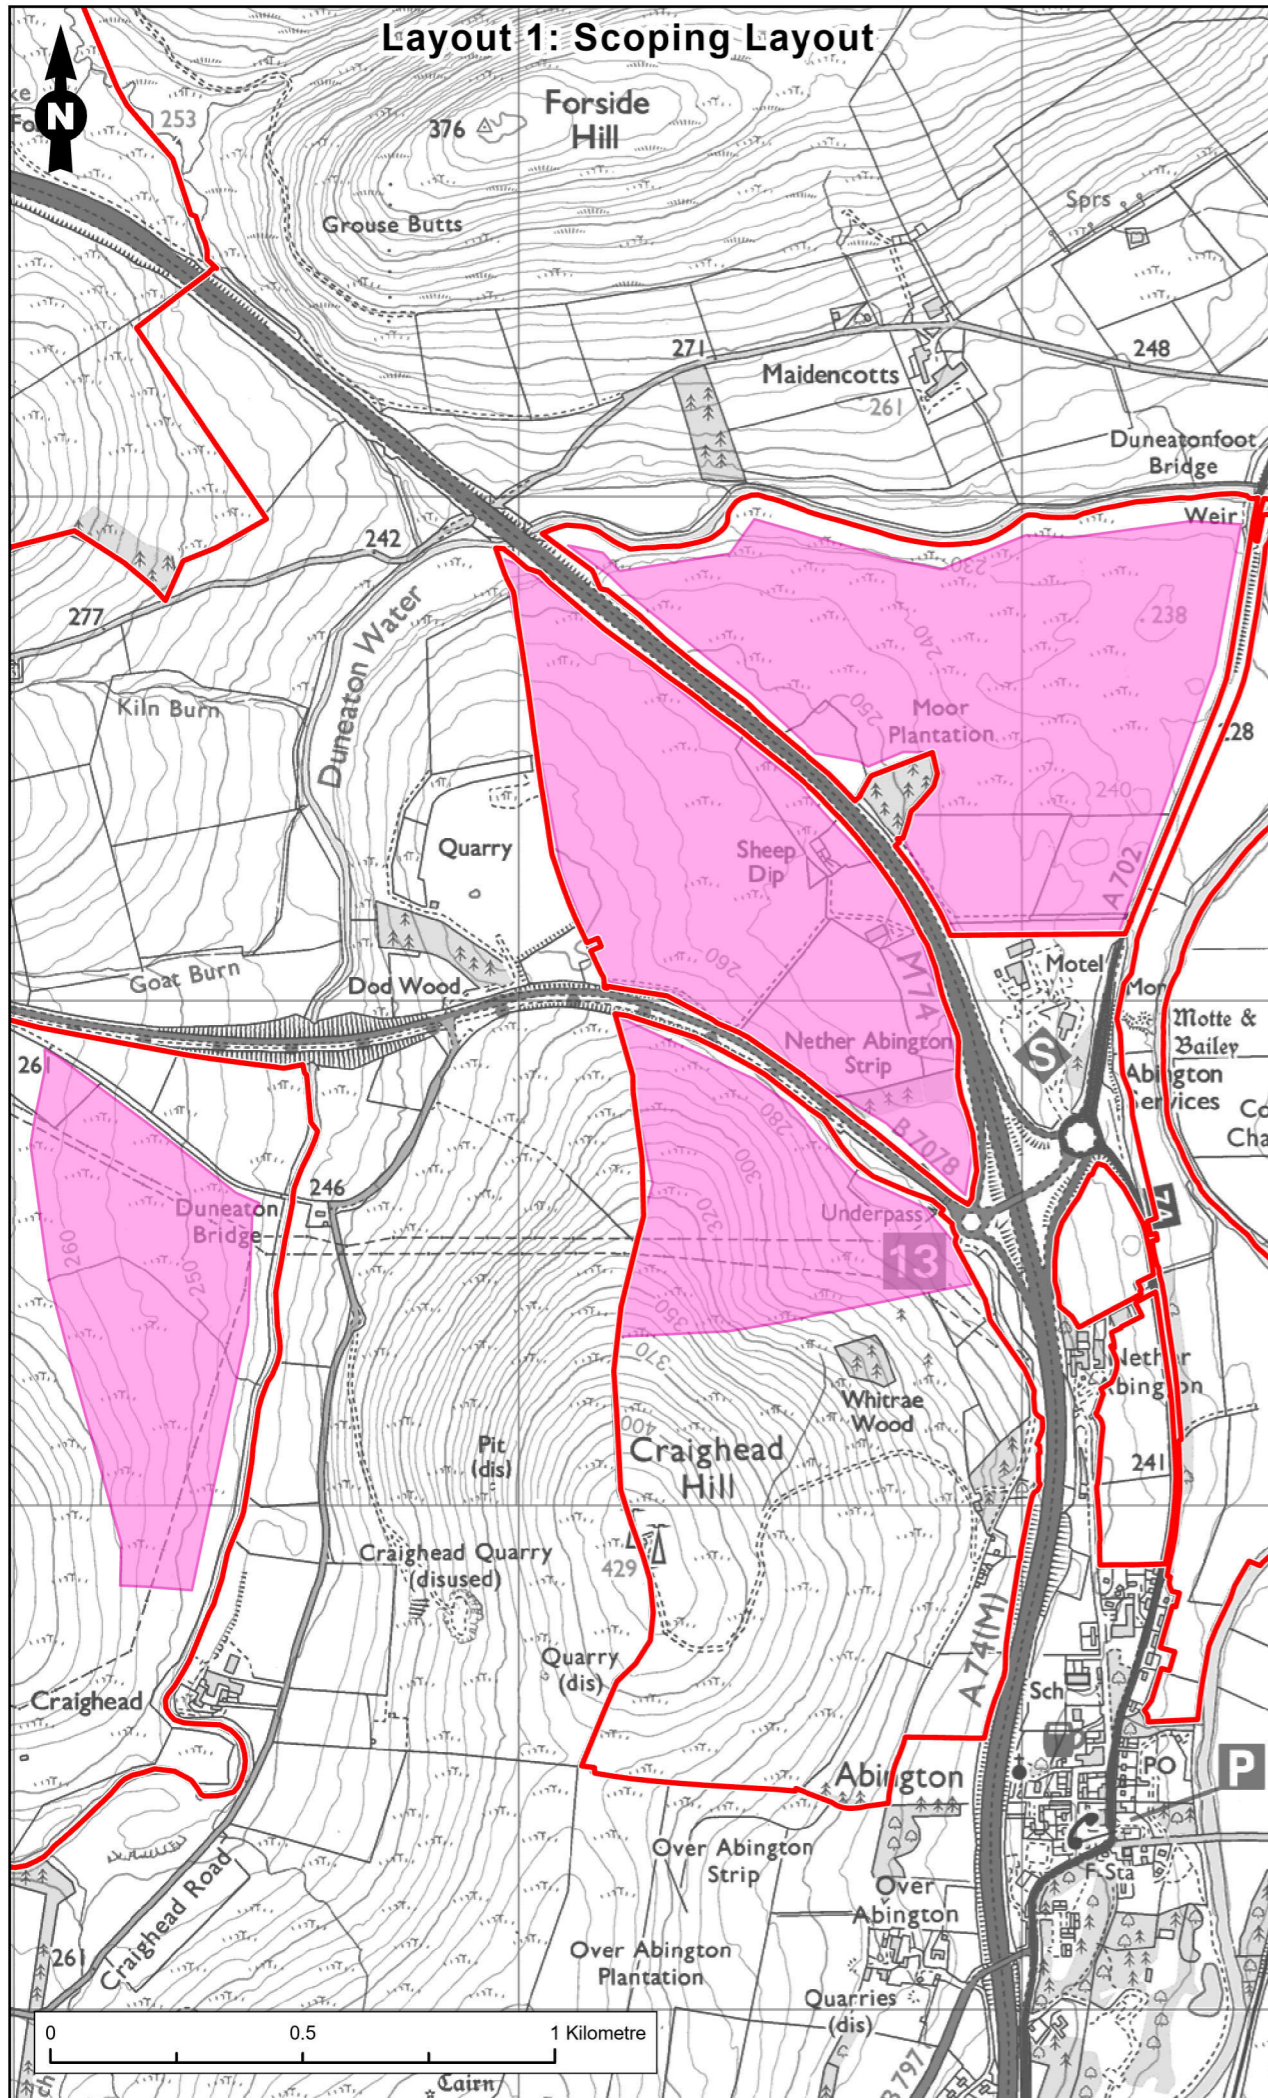


**Legend**

- Site Boundary
- Indicative Solar PV Area (Scoping)
- Proposed Solar Array (Design Freeze)

Figure Title	
Solar Design Iteration	
Project Name	
M74 West Renewable Energy Park	
Project Number	Figure No.
1620015684	3.2
Date	Prepared By
July 2024	BE
Scale	Issue
1:15,000 @A3	1
Client	
M74 West Ltd	





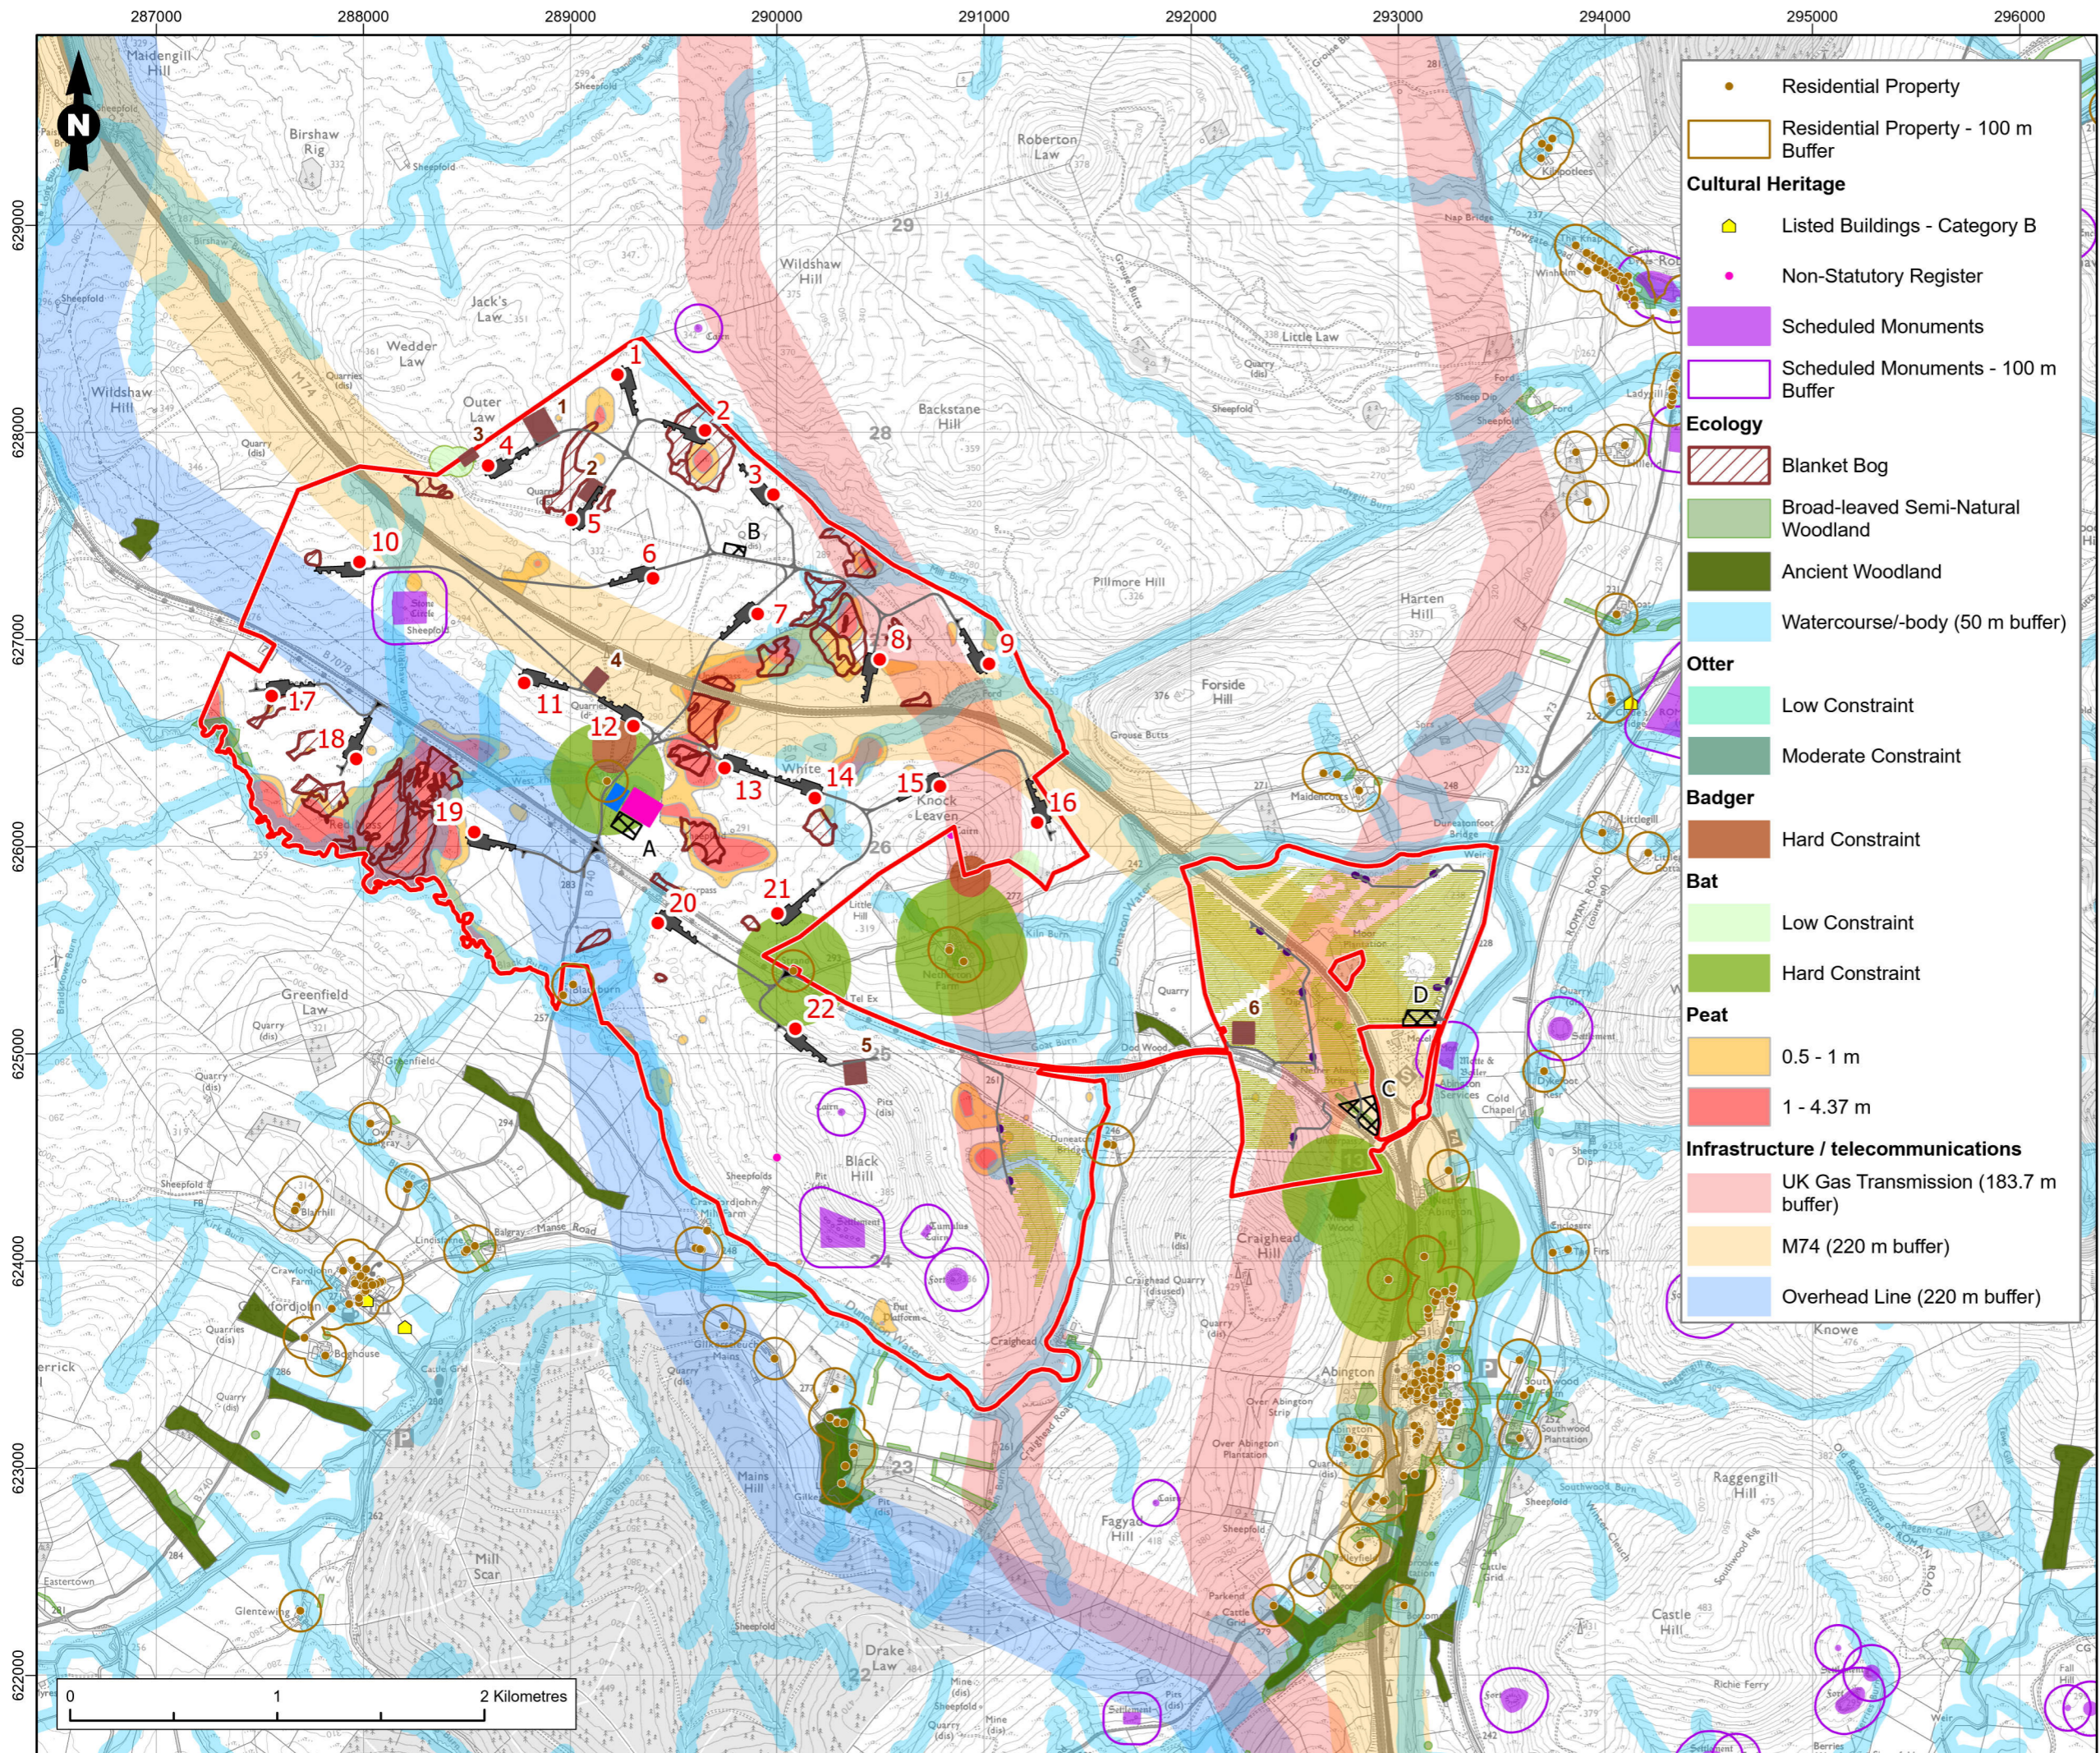

- Residential Property
- Residential Property - 100 m Buffer
- Cultural Heritage**
- ▲ Listed Buildings - Category B
- Non-Statutory Register
- Scheduled Monuments
- Scheduled Monuments - 100 m Buffer
- Ecology**
- ▨ Blanket Bog
- Broad-leaved Semi-Natural Woodland
- Ancient Woodland
- Watercourse/body (50 m buffer)
- Otter**
- Low Constraint
- Moderate Constraint
- Badger**
- Hard Constraint
- Bat**
- Low Constraint
- Hard Constraint
- Peat**
- 0.5 - 1 m
- 1 - 4.37 m
- Infrastructure / telecommunications**
- UK Gas Transmission (183.7 m buffer)
- M74 (220 m buffer)
- Overhead Line (220 m buffer)

- Legend**
- Site Boundary
  - Turbines
  - Solar PV Modules
  - Inverter
  - Substation
  - ▨ Construction Compound
  - Battery Site
  - Borrow Pit Location
  - Turbine Hardstanding Concrete
  - Access Track, Junction & Turning Heads

Figure Title	
Environmental Constraints	
Project Name	
M74 West Renewable Energy Park	
Project Number	Figure No.
1620015684	3.3
Date	Prepared By
August 2024	BE
Scale	Issue
1:30,000 @A3	1
Client	
M74 West Ltd	

